

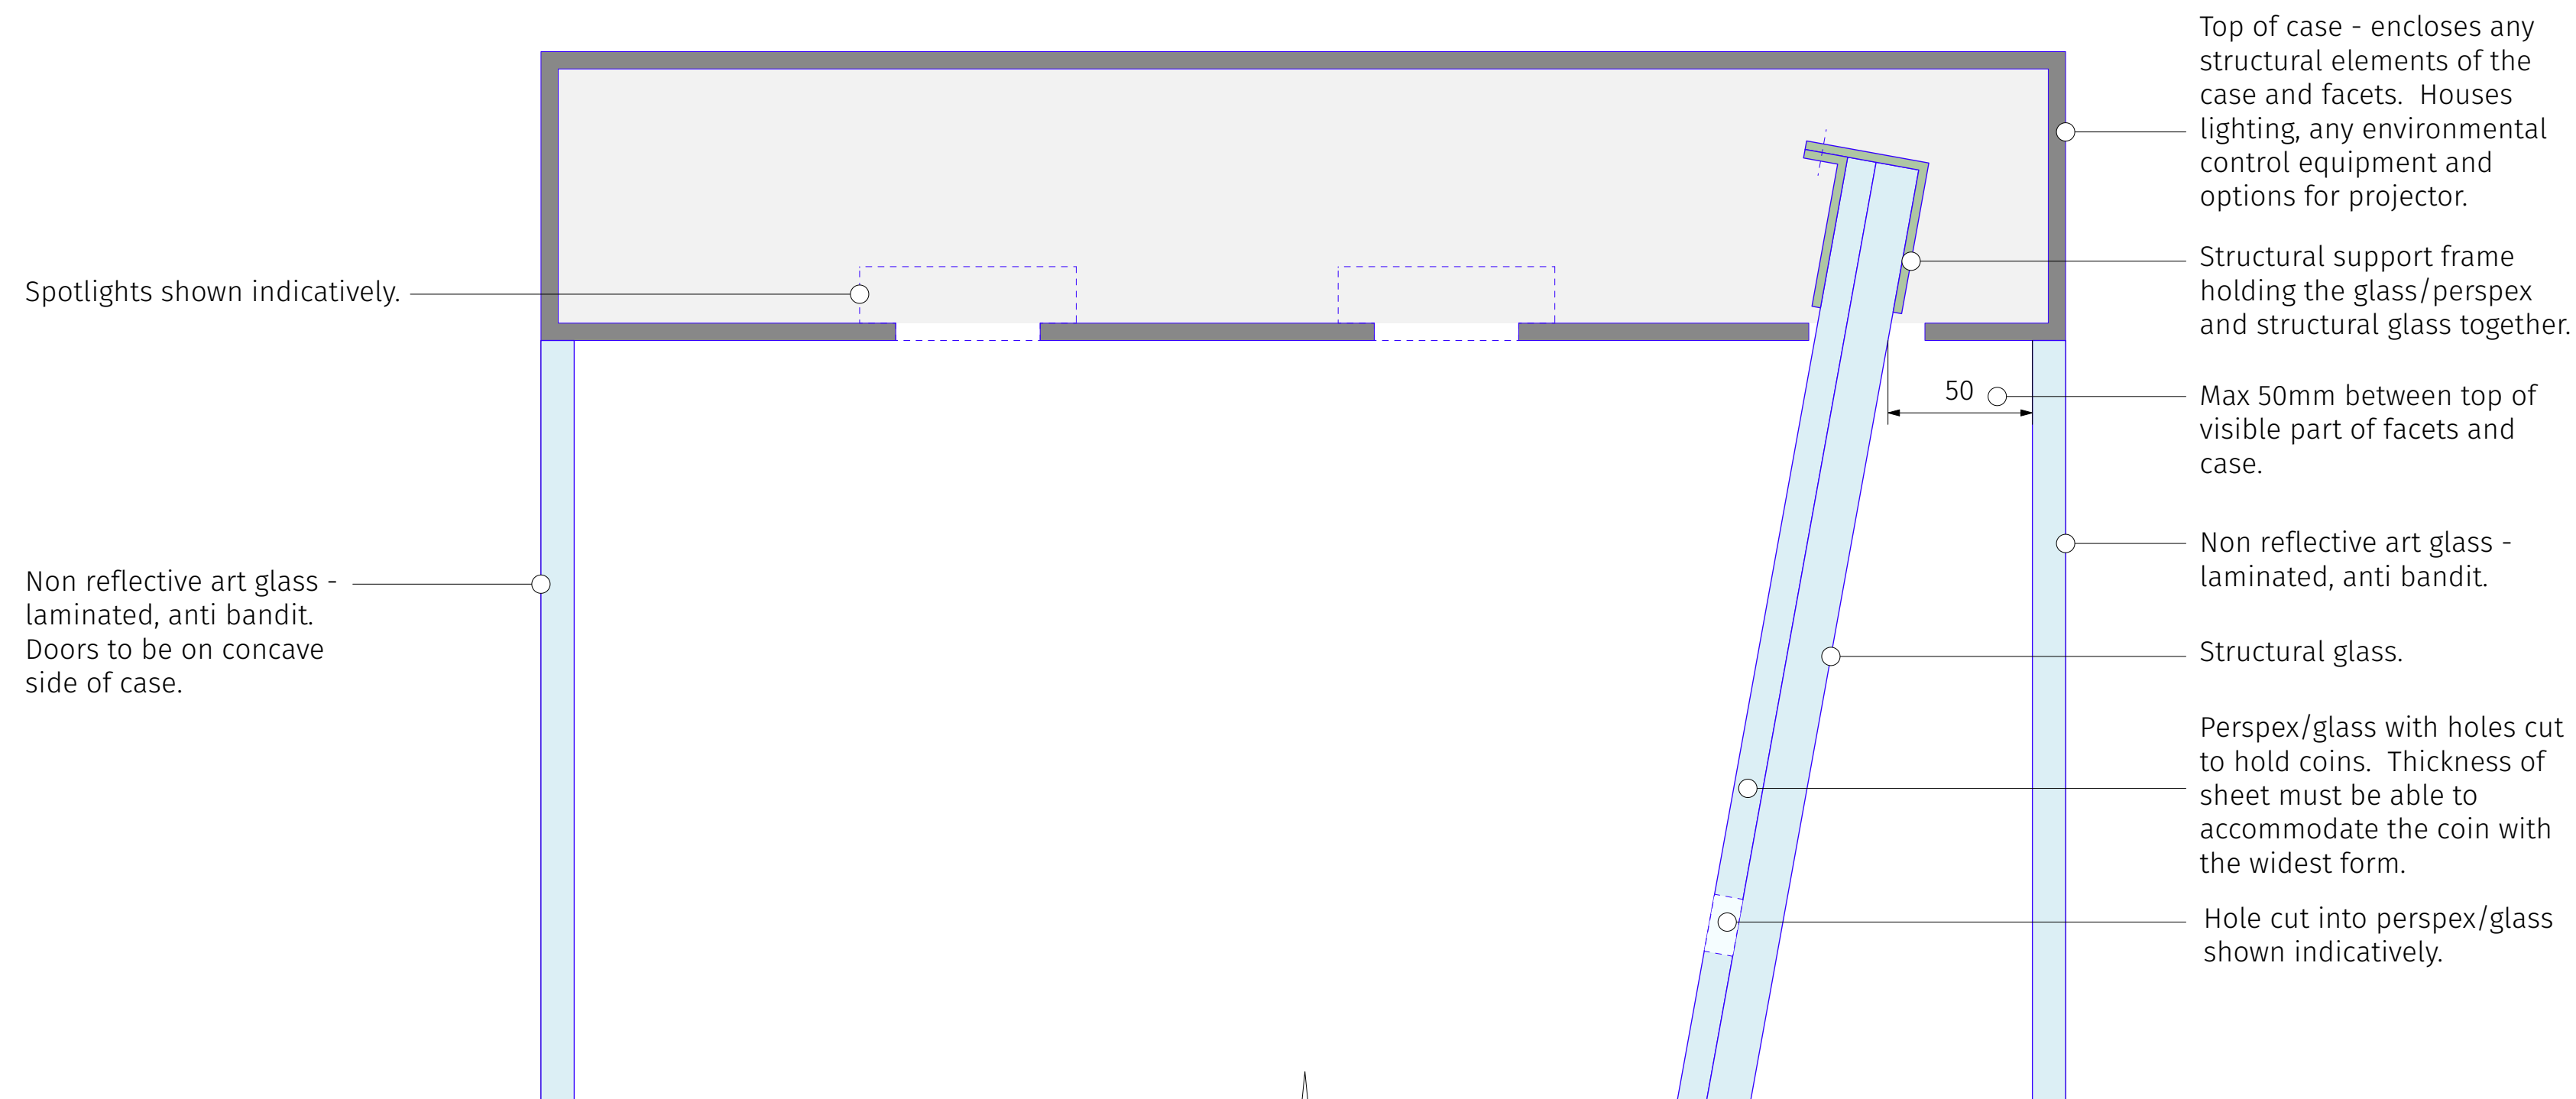



NOTE:
ALL ELEMENTS OF THIS DRAWING ARE INDICATIVE AND INTENDED FOR DISCUSSION AS PART OF THE PROTYPE CASE DESIGN, IN ACCORDANCE WITH THE EMPLOYERS REQUIREMENTS.

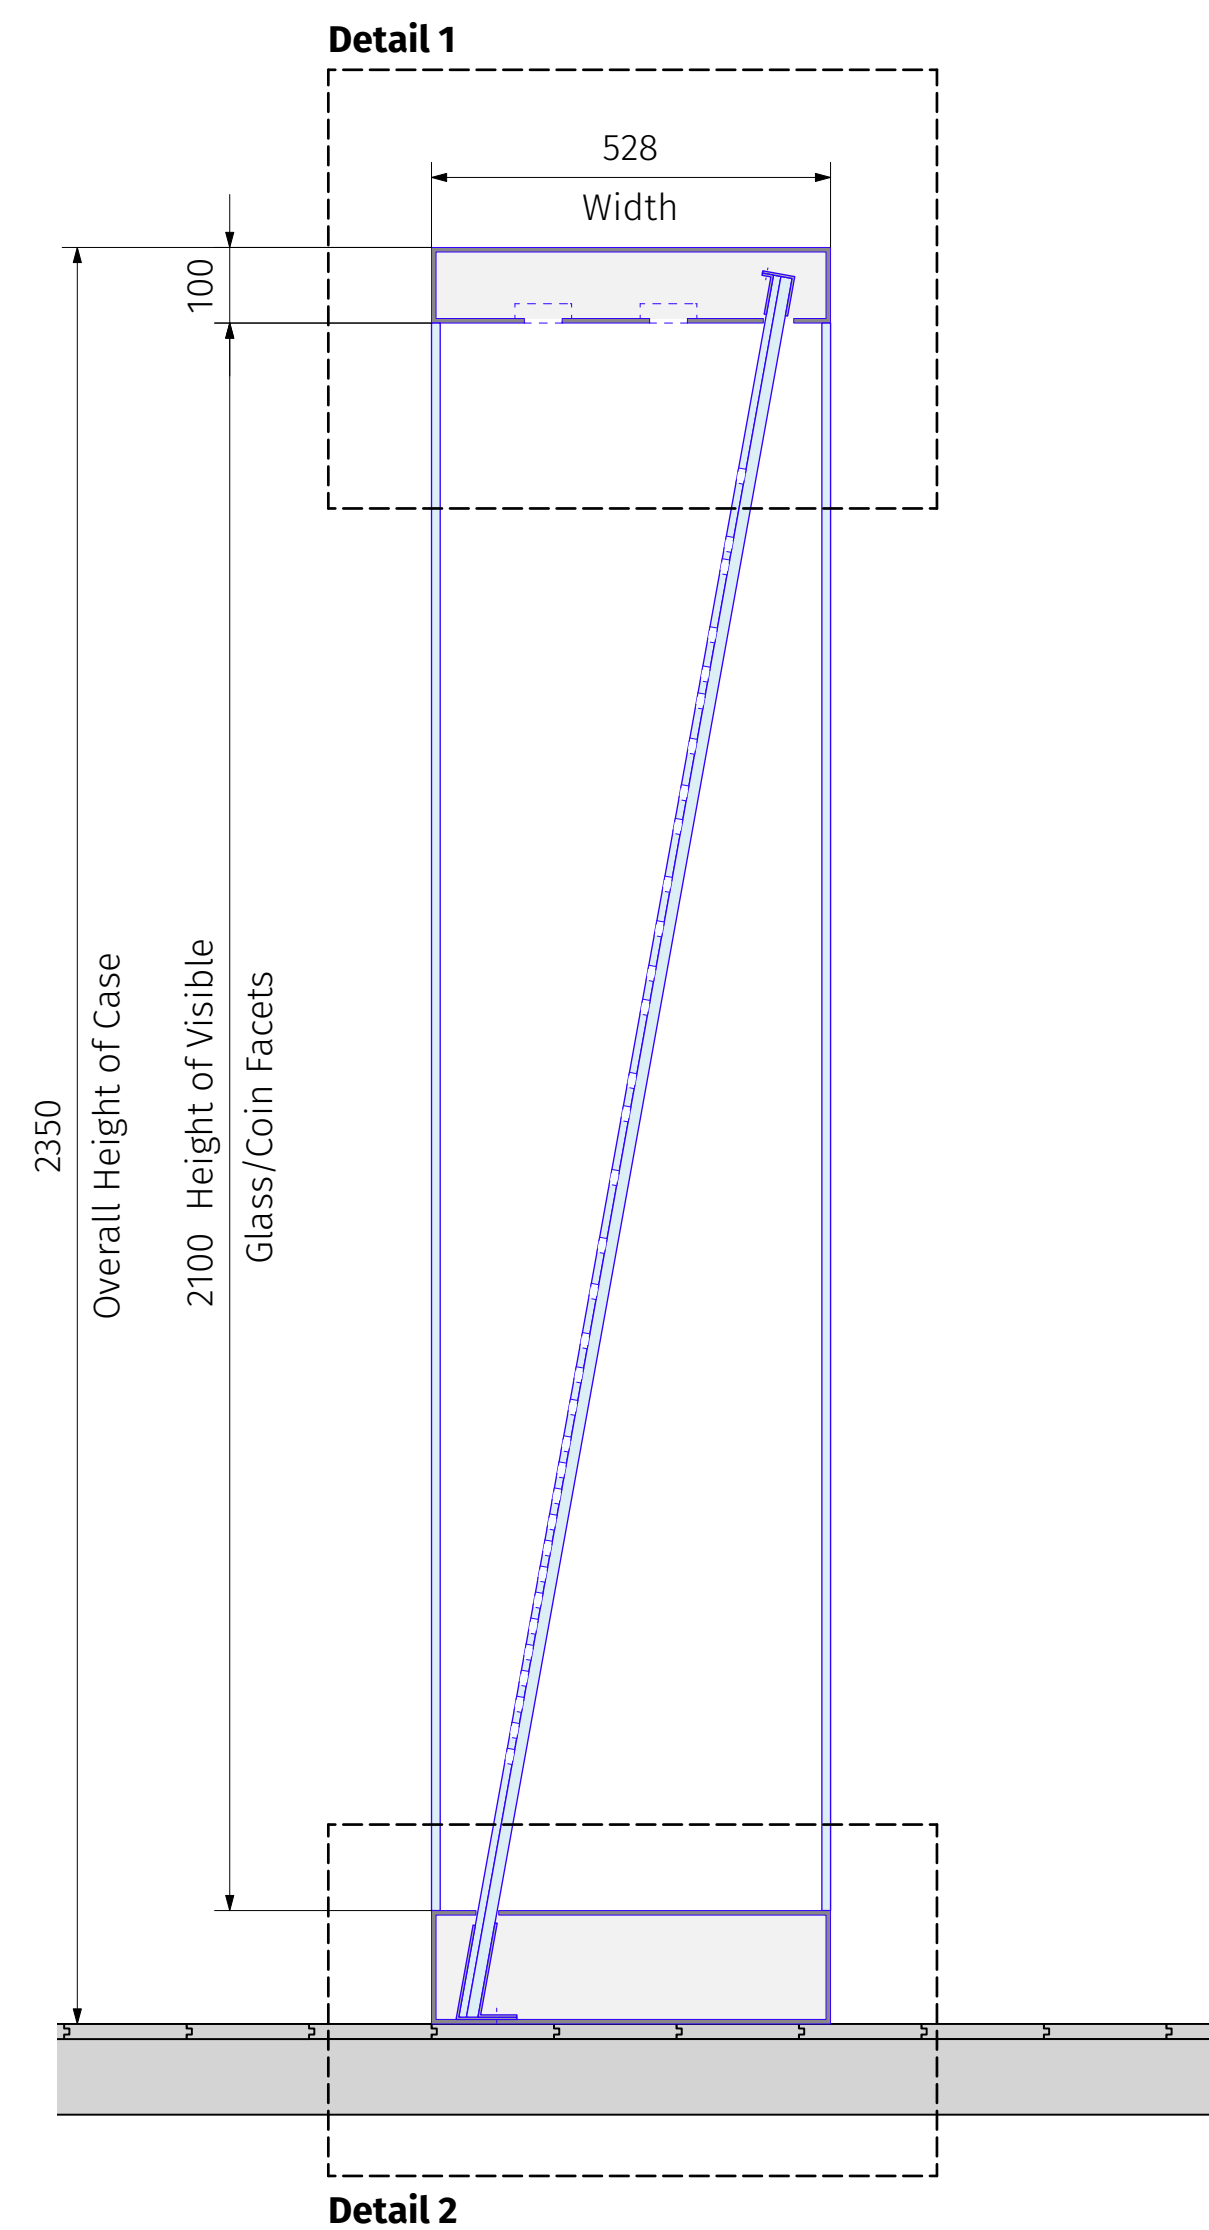

Detail 1 - Section Through Head of Case
Scale 1:2 @ A1

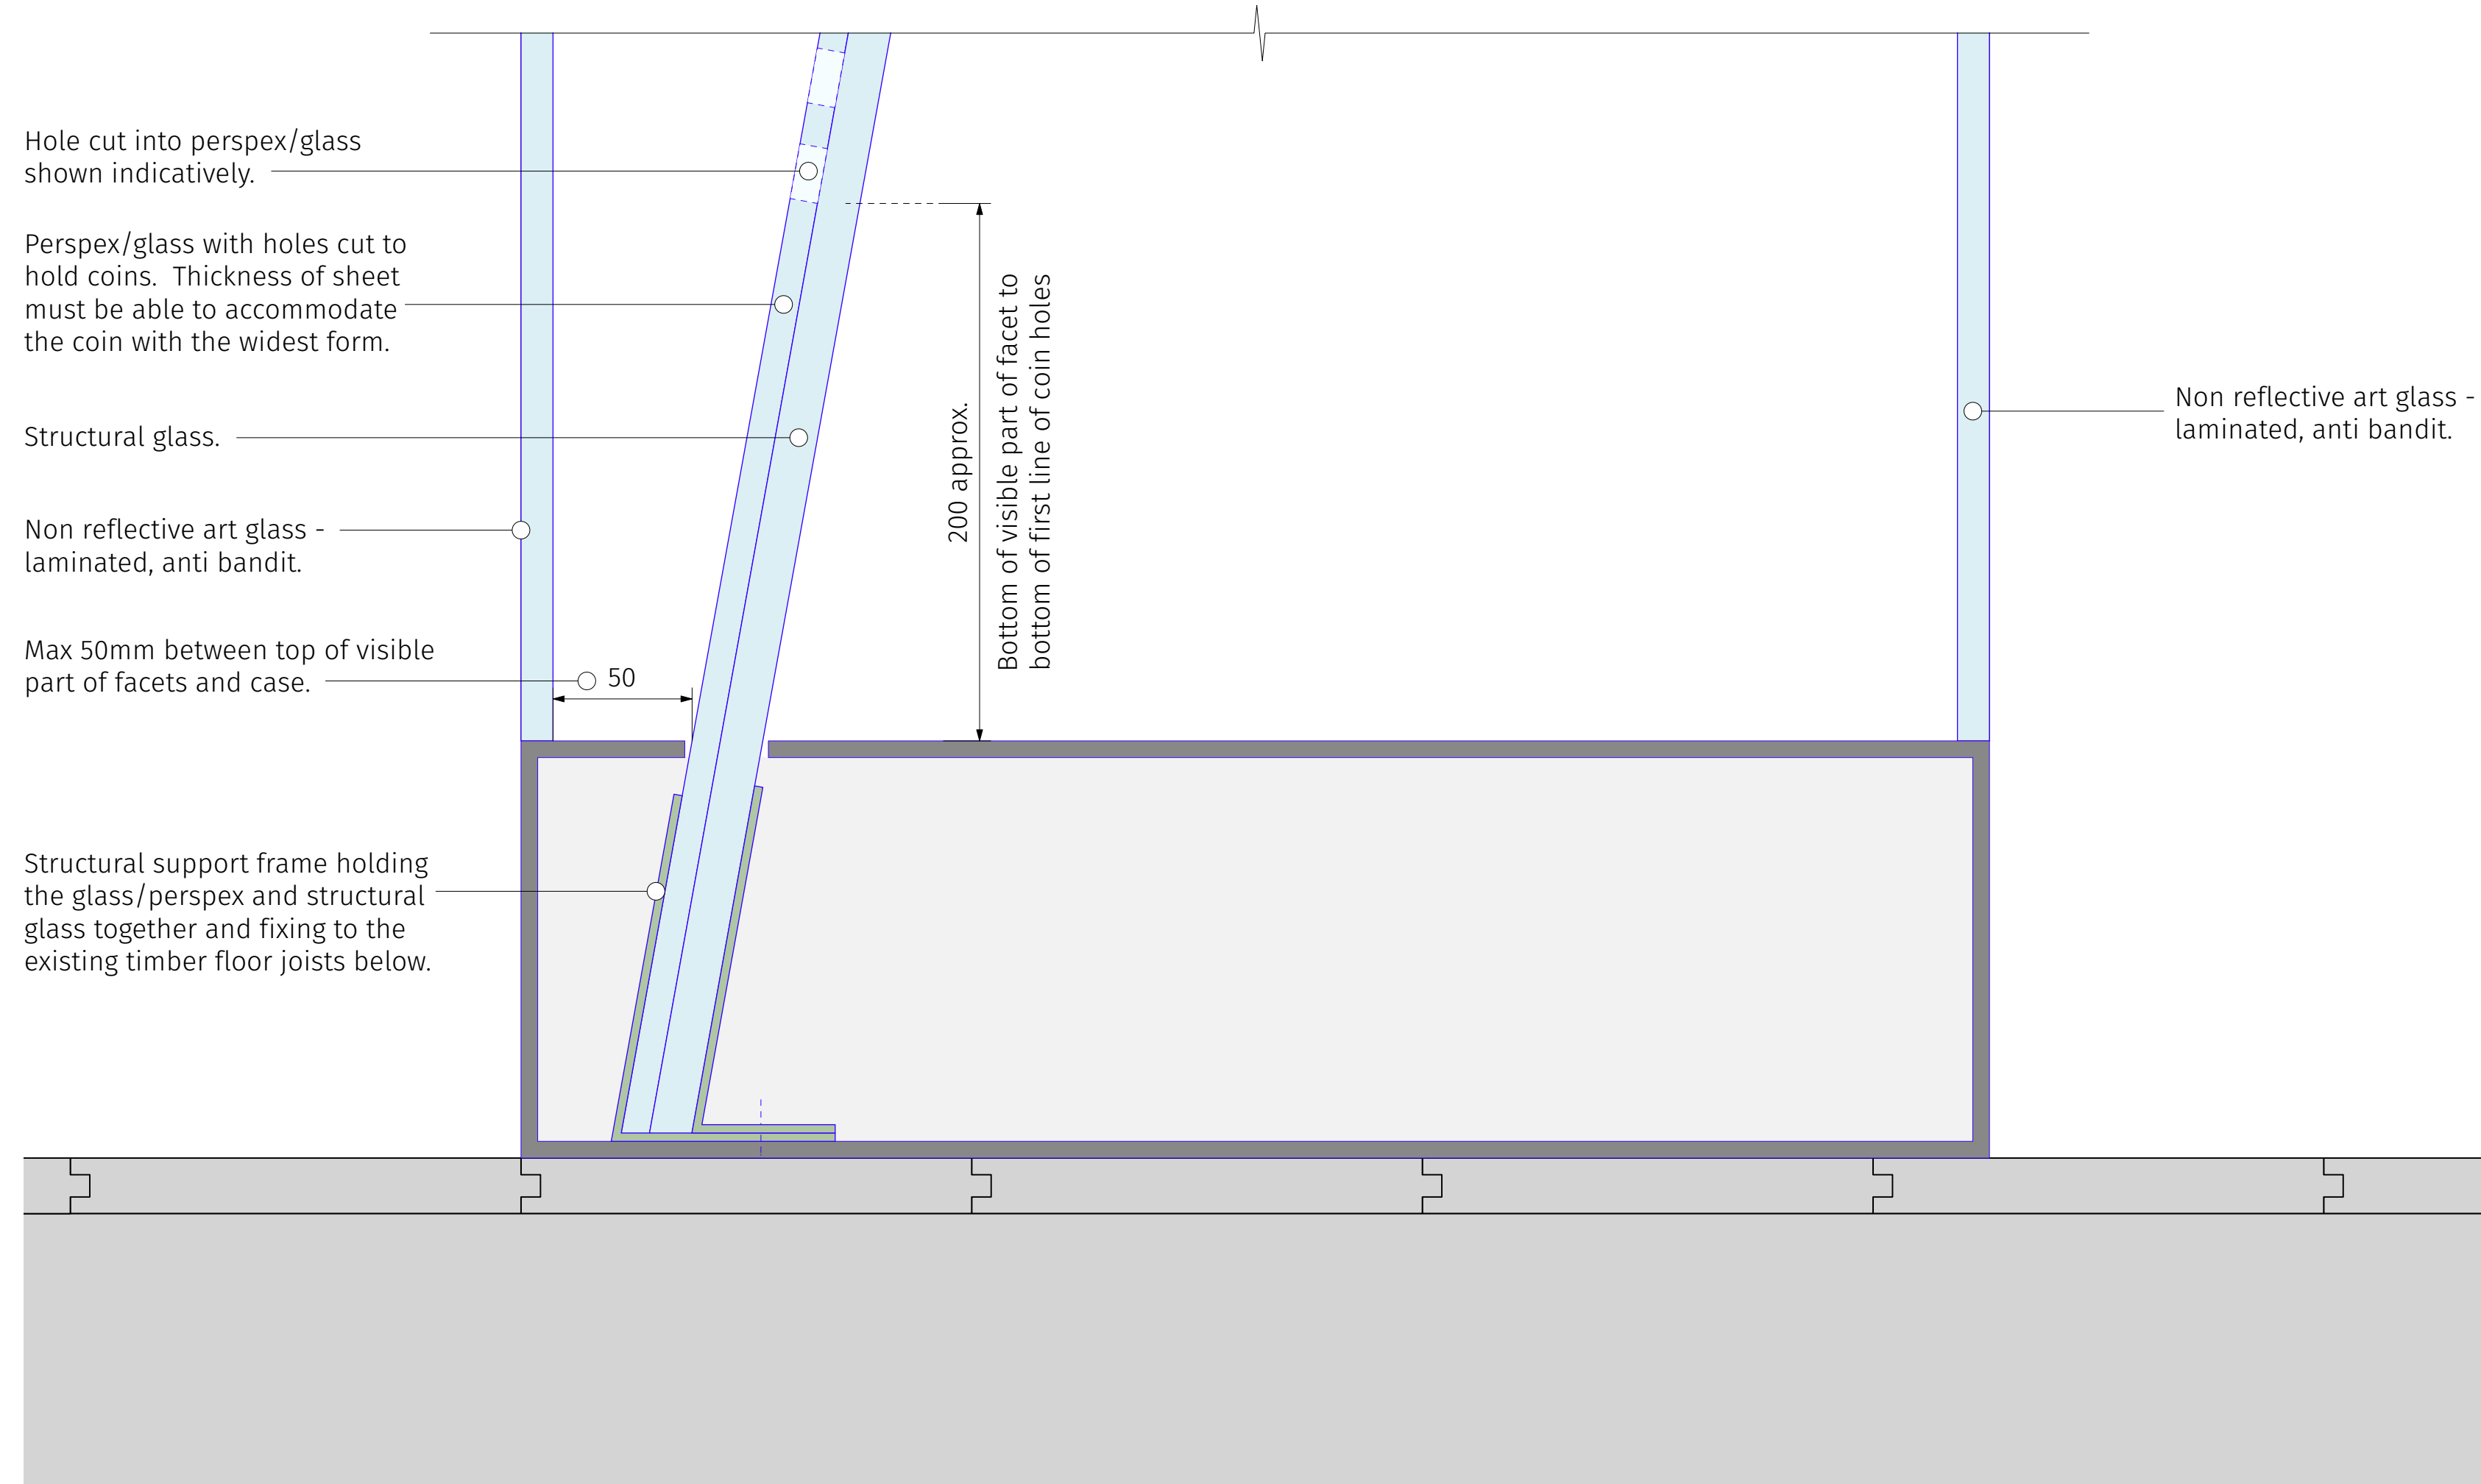

Detail 2 - Section Through Base of Case
Scale 1:2 @ A1

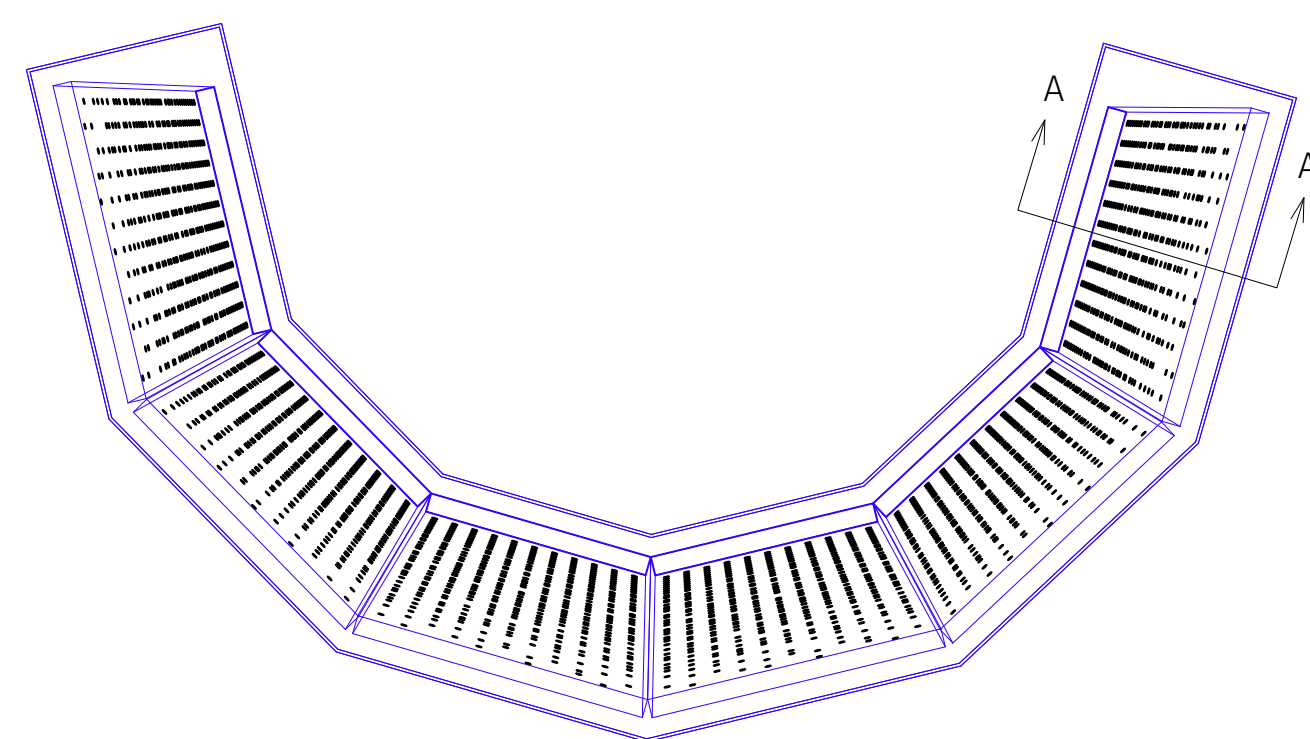

REVISIONS

Thread

Client: South West Heritage Trust

Project Architect: Claire Fear

CHEW VALLEY HOARD

CONCEPT DETAIL - RAKED FACETS WITH VERTICAL CASE

Scale:

As Noted @ A1

Date:

June 2026

101_2_712