



6 Raked Facets in Vertical Case

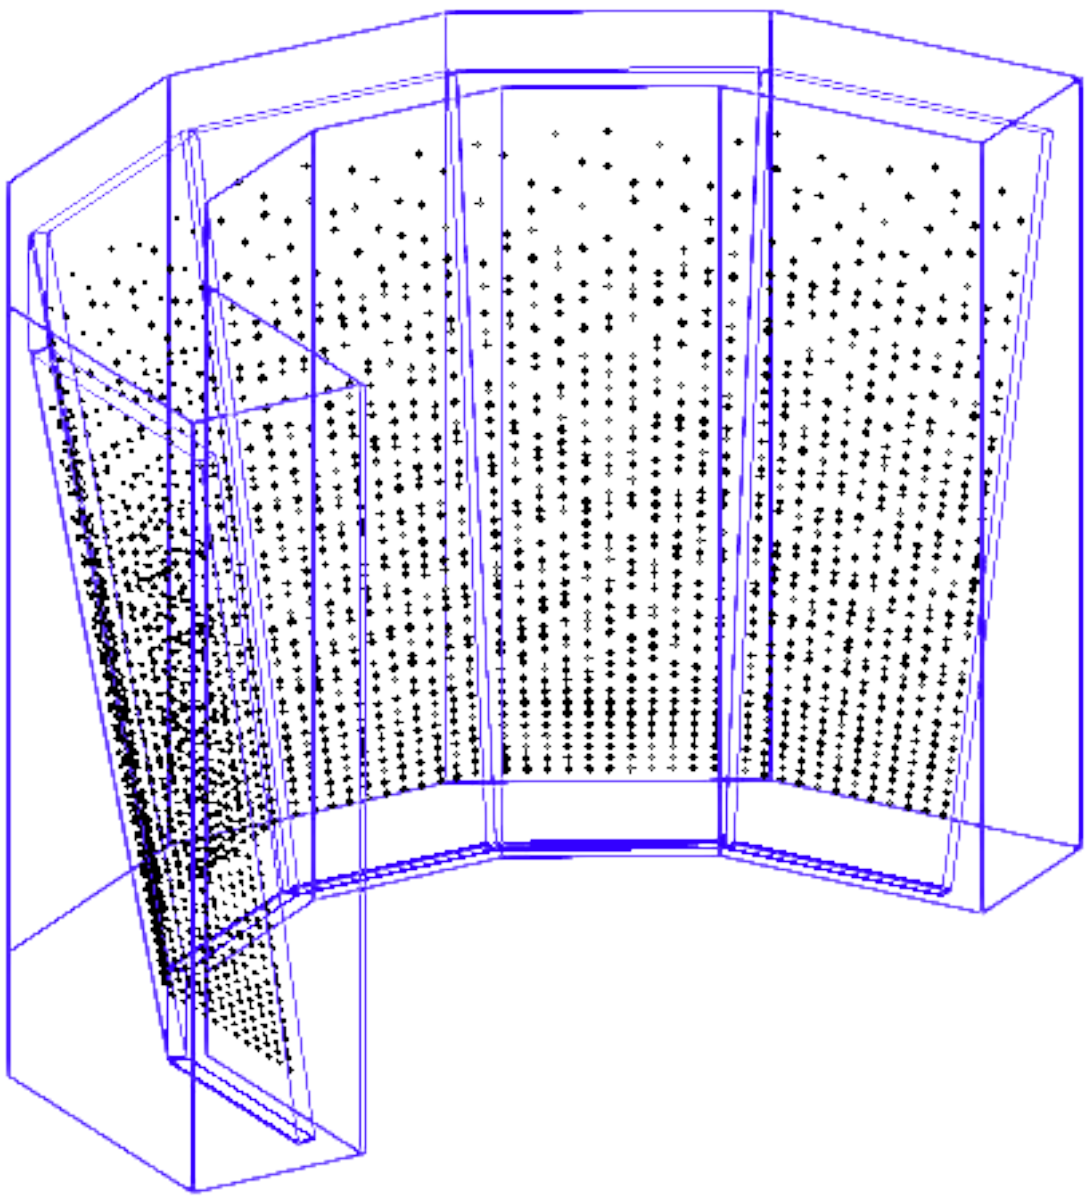

6 Raked Facets in Vertical Case in Tower

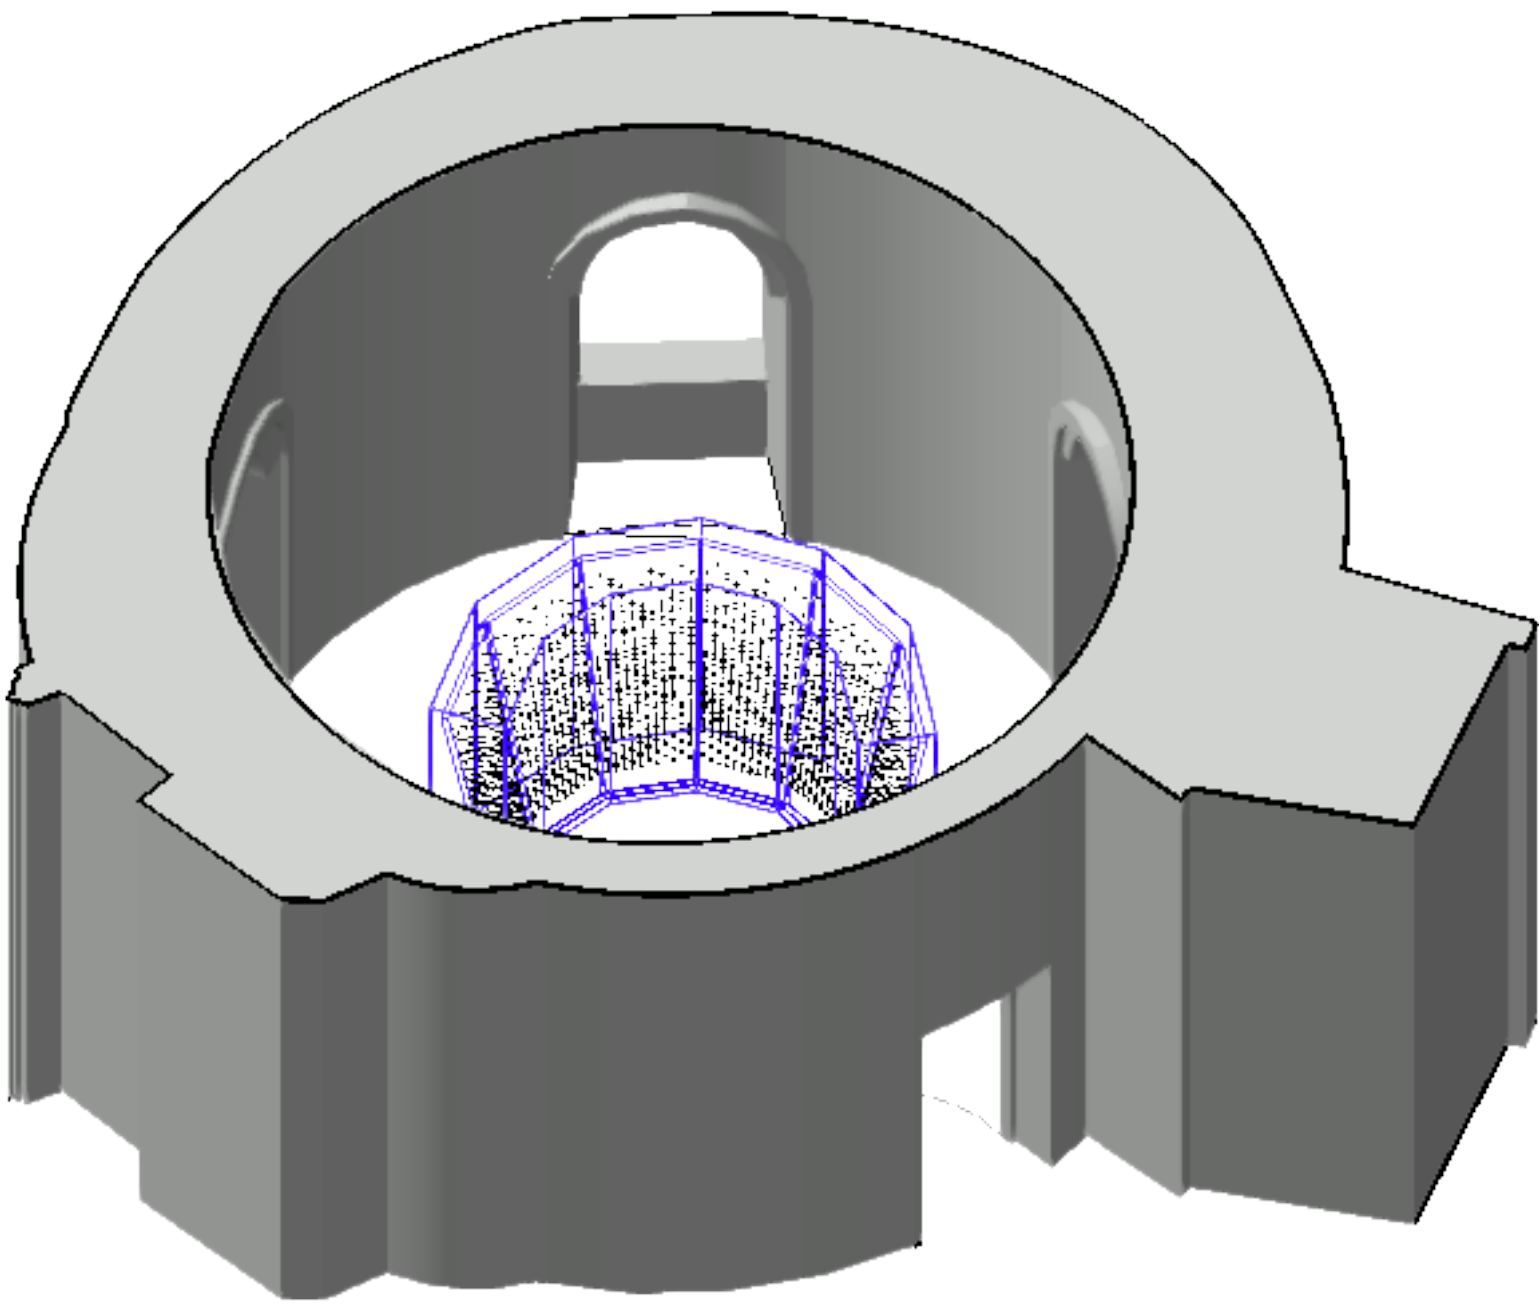


Notes

- Vertical case offset 150mm from 5 vertical facets.
- Raked case offset 150mm from 5 raked facets.
- Vertical case offset 50mm from top of 6 raked facets on outer side & offset 50mm from bottom of 6 raked facets on inner side.

NOTE:
ALL ELEMENTS OF THIS DRAWING
ARE INDICATIVE AND INTENDED
FOR DISCUSSION AS PART OF THE
PROTOTYPE CASE DESIGN, IN
ACCORDANCE WITH THE
EMPLOYERS REQUIREMENTS.

6 Raked Facets in Vertical Case in Plan

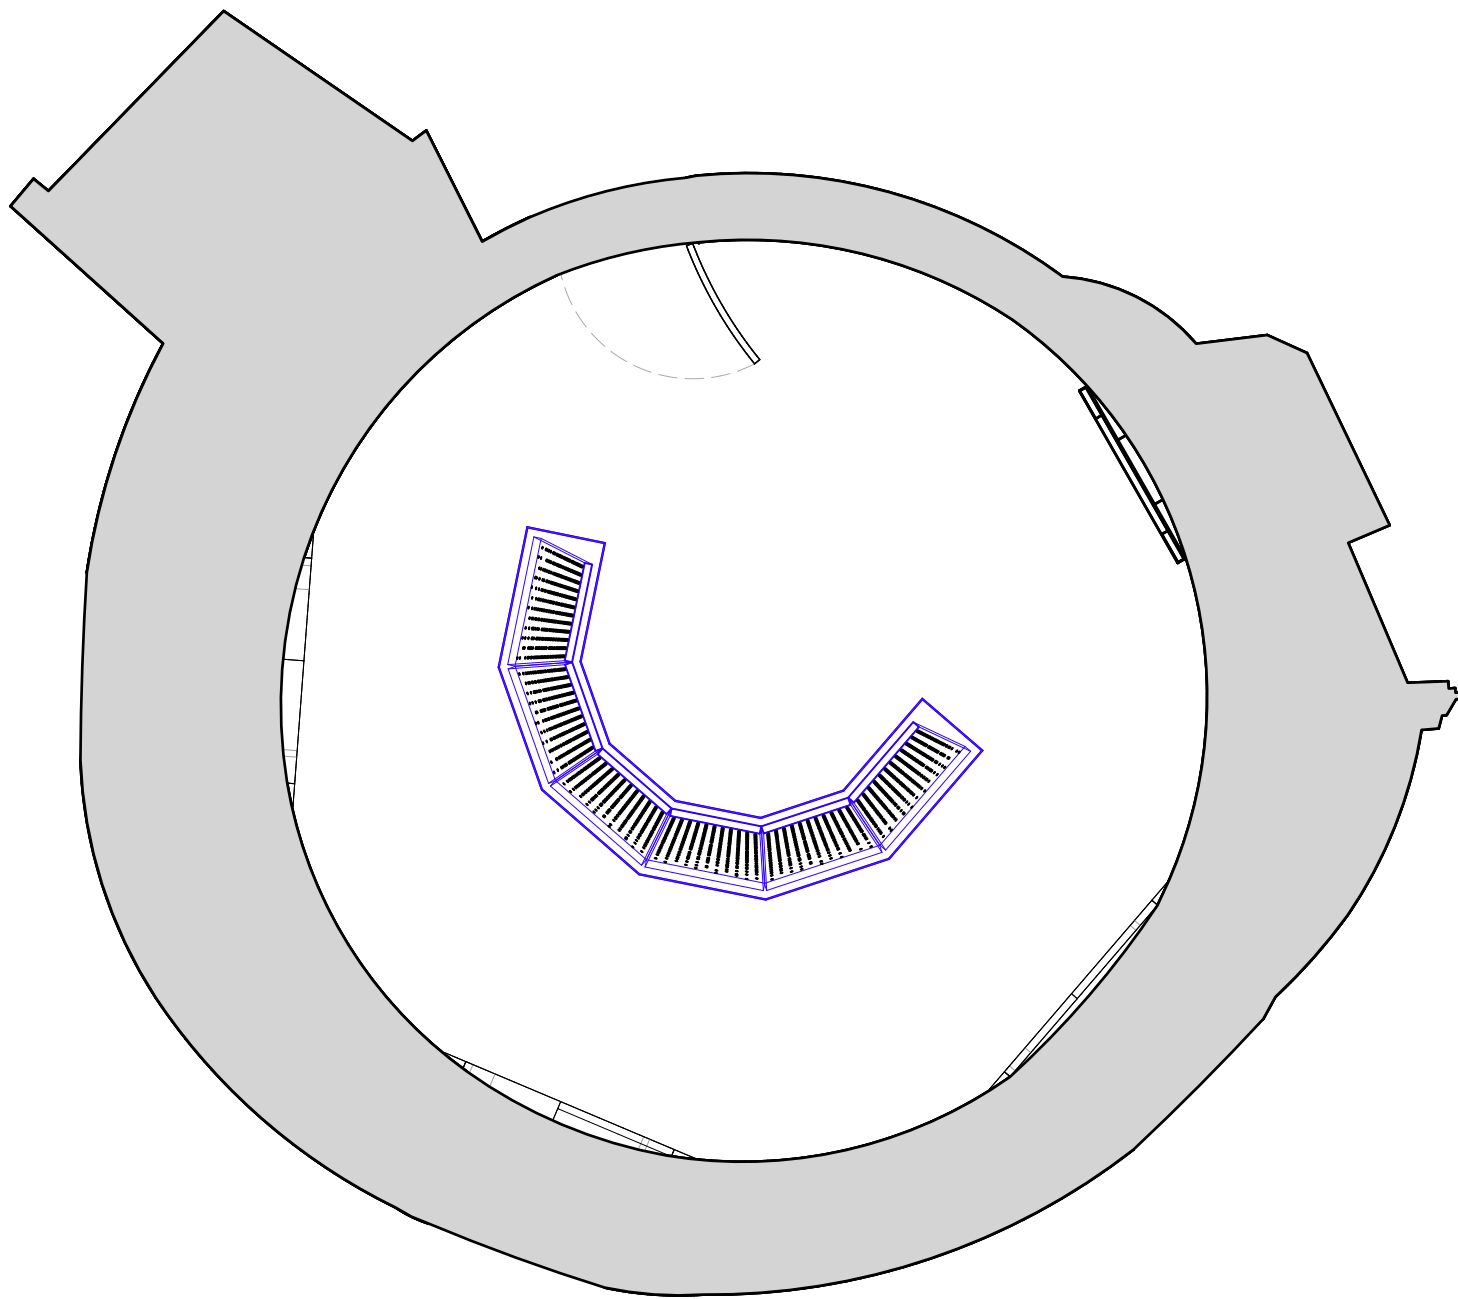

REVISIONS

Thread

Client: South West Heritage Trust

Project Architect: Claire Fear

CHEW VALLEY HOARD

RAKED 6 FACET CASE
ISOMETRIC VIEWS & PLAN

Scale:

1:15 @ A1

Date:

May 2026

101_2_713