

NOTE:
ALL ELEMENTS OF THIS DRAWING ARE INDICATIVE AND INTENDED FOR DISCUSSION AS PART OF THE PROTOTYPE CASE DESIGN, IN ACCORDANCE WITH THE EMPLOYERS REQUIREMENTS.

Allow for the following:

- Perforations for 200 coins
- Brass frame

REVISIONS

Client: South West Heritage Trust

Project Architect: Claire Fear


CHEW VALLEY HOARD

CONCEPT DETAIL - PROTOTYPE CASE


Scale:
As Noted @ A1

Date:
June 2026


101_2_714

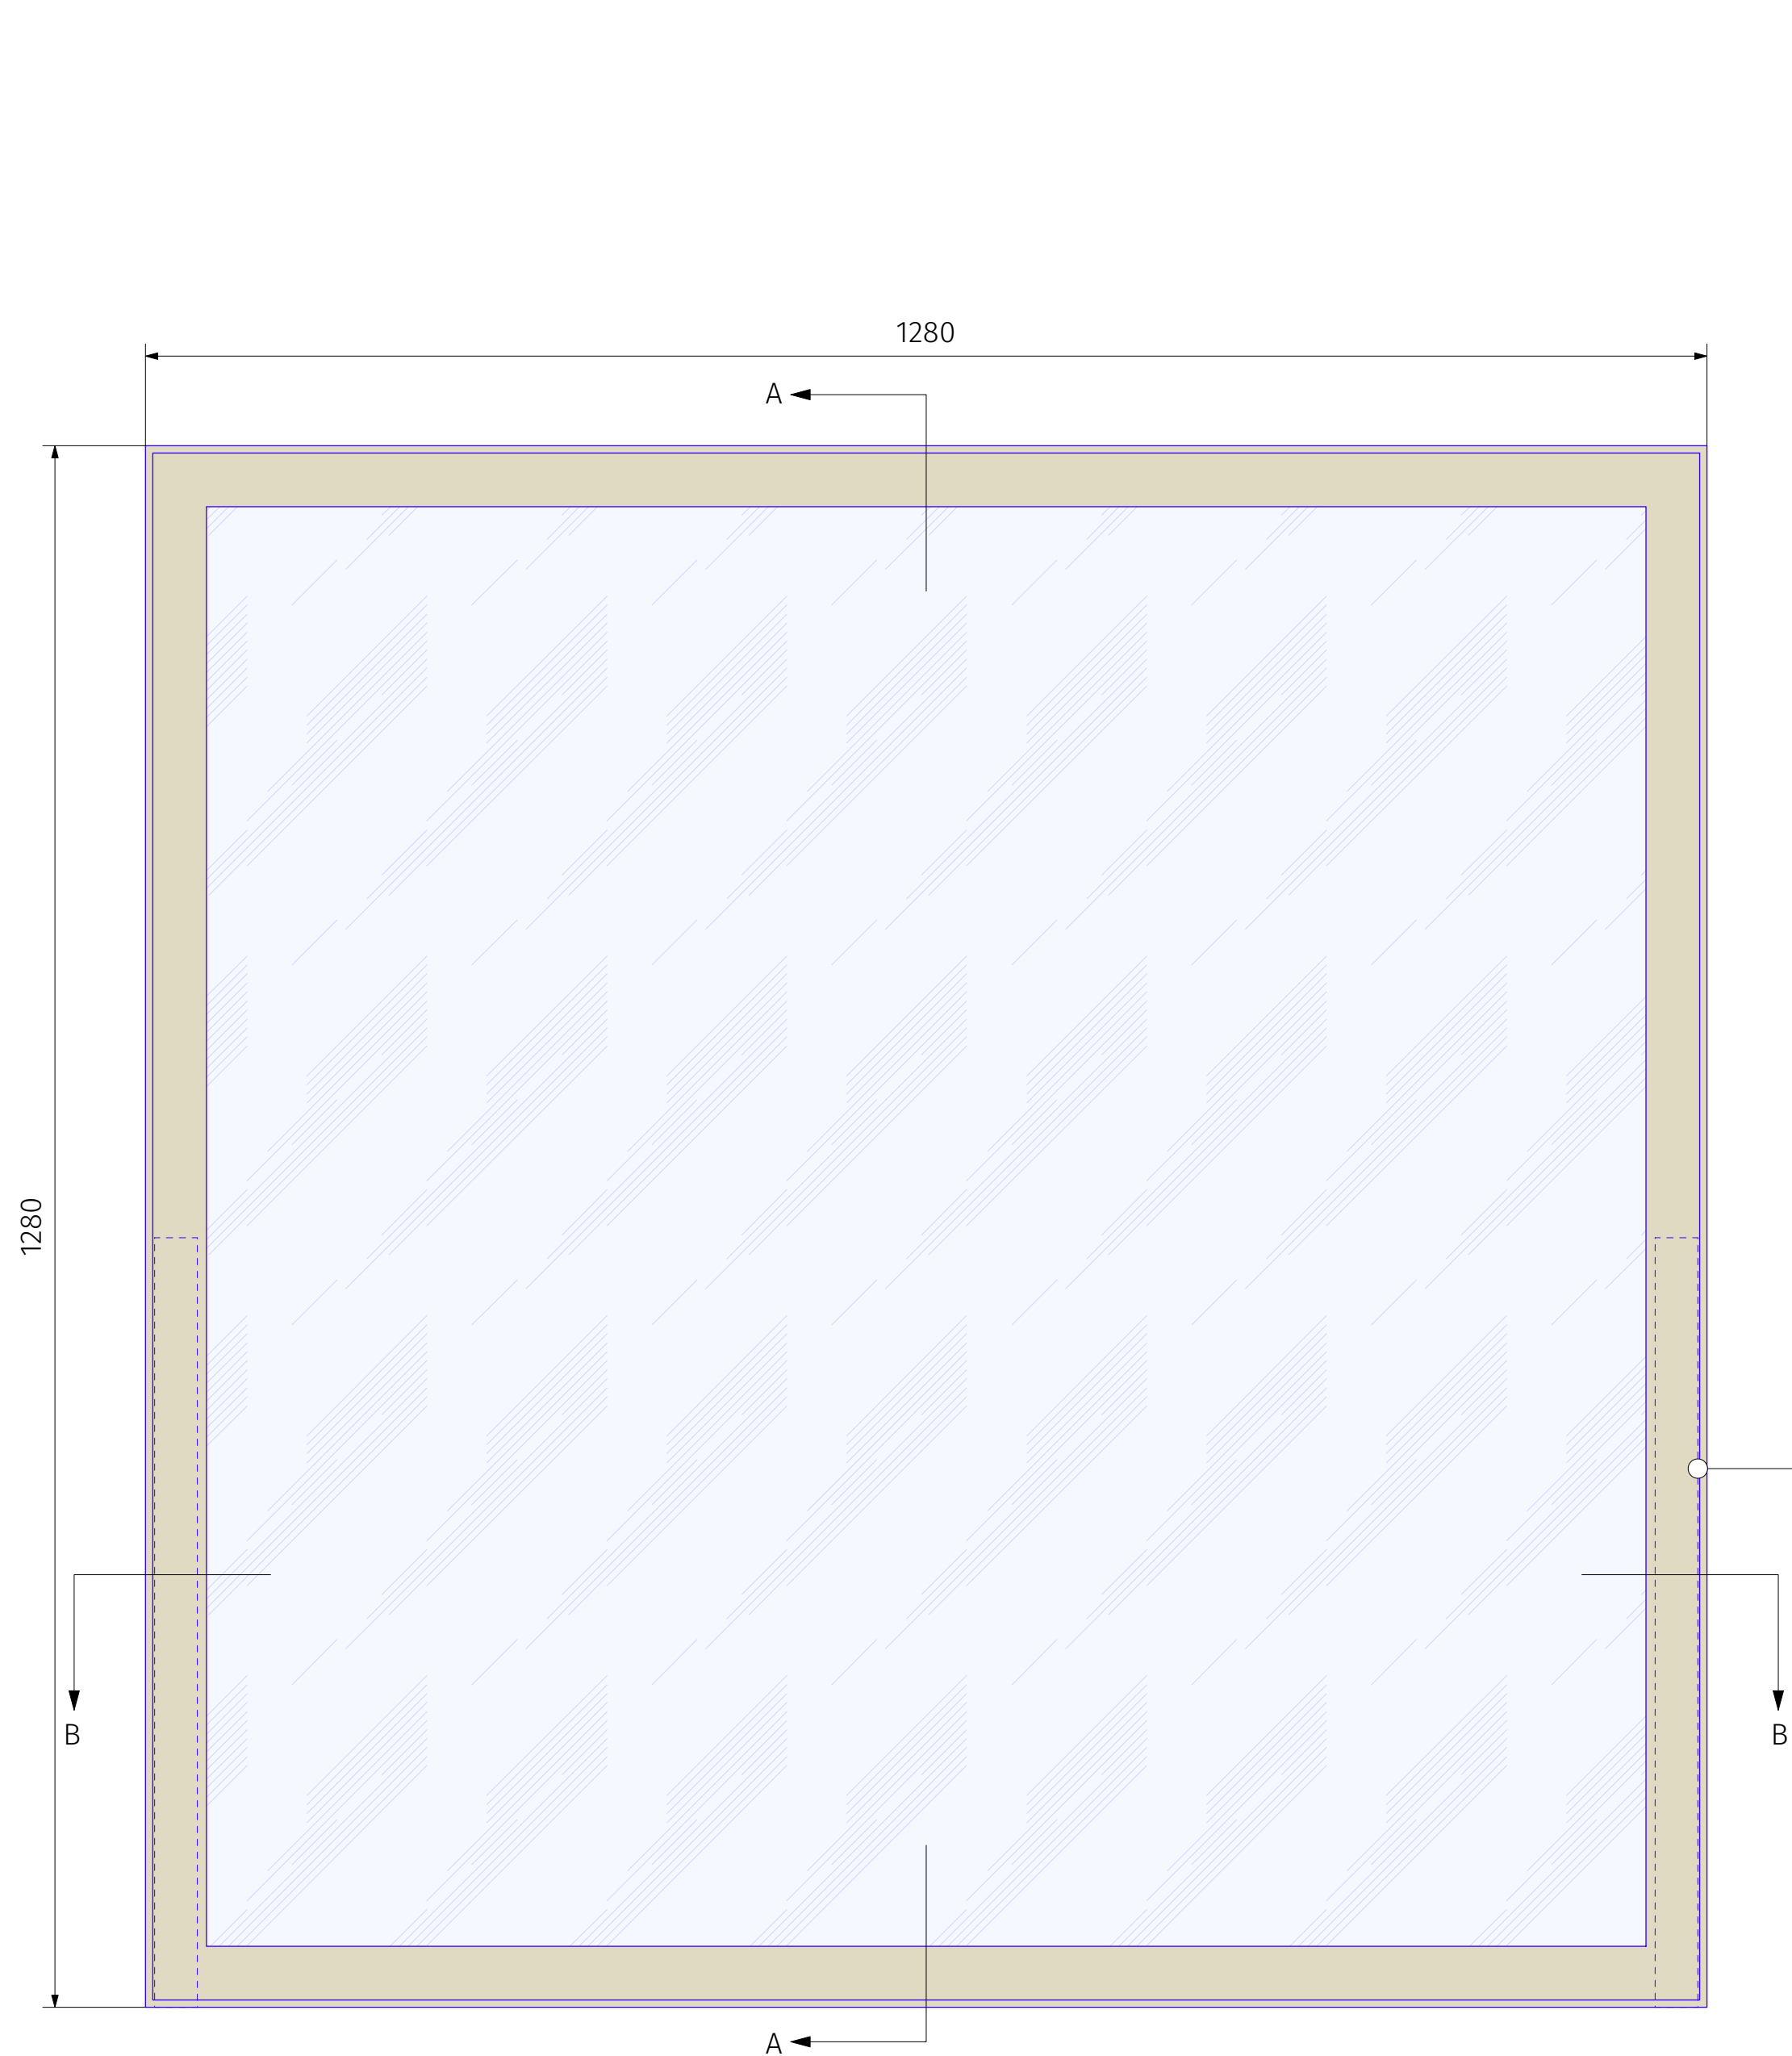

Elevation
Scale 1:5 @ A1

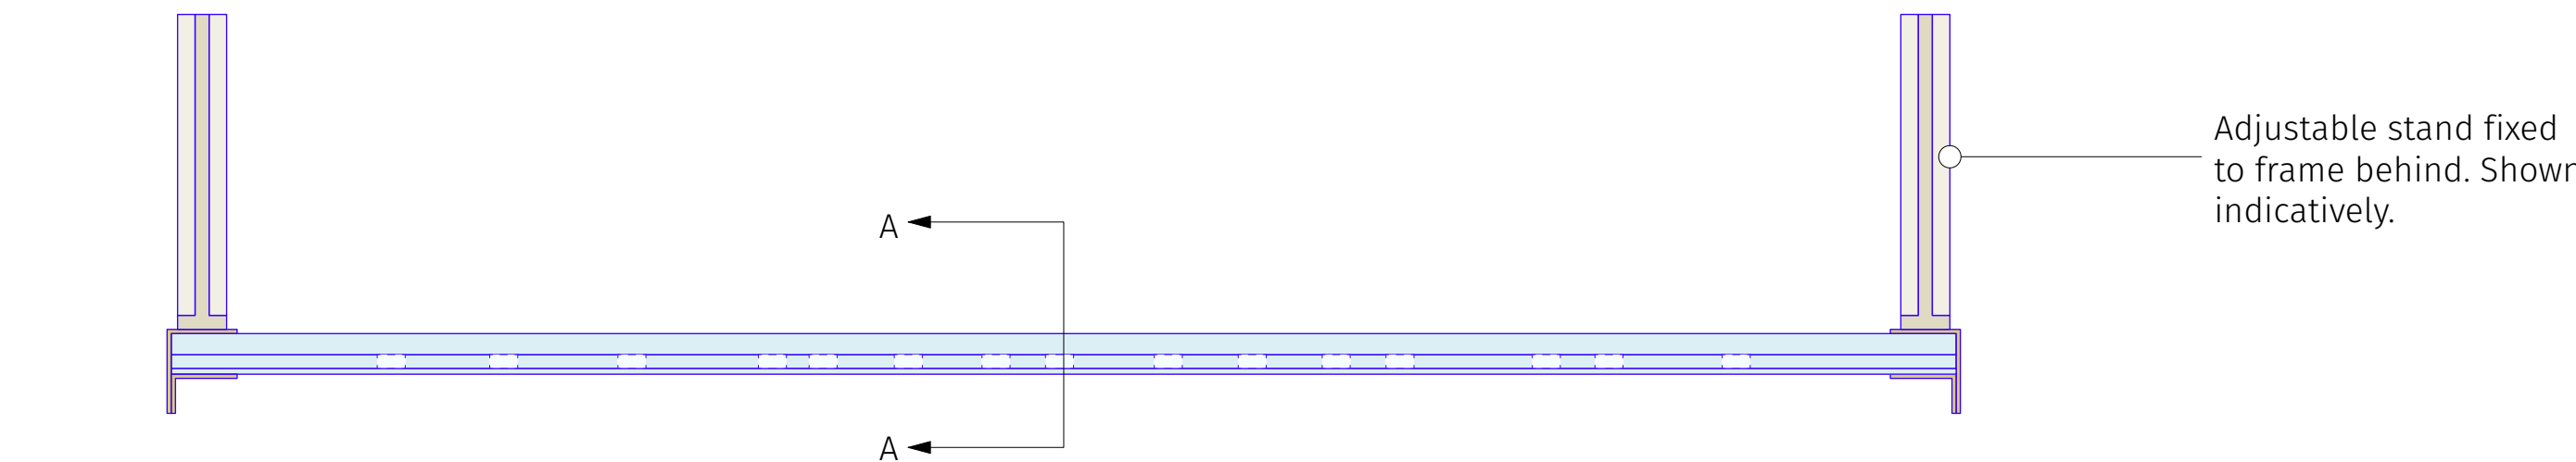

Section B
Scale 1:5 @ A1

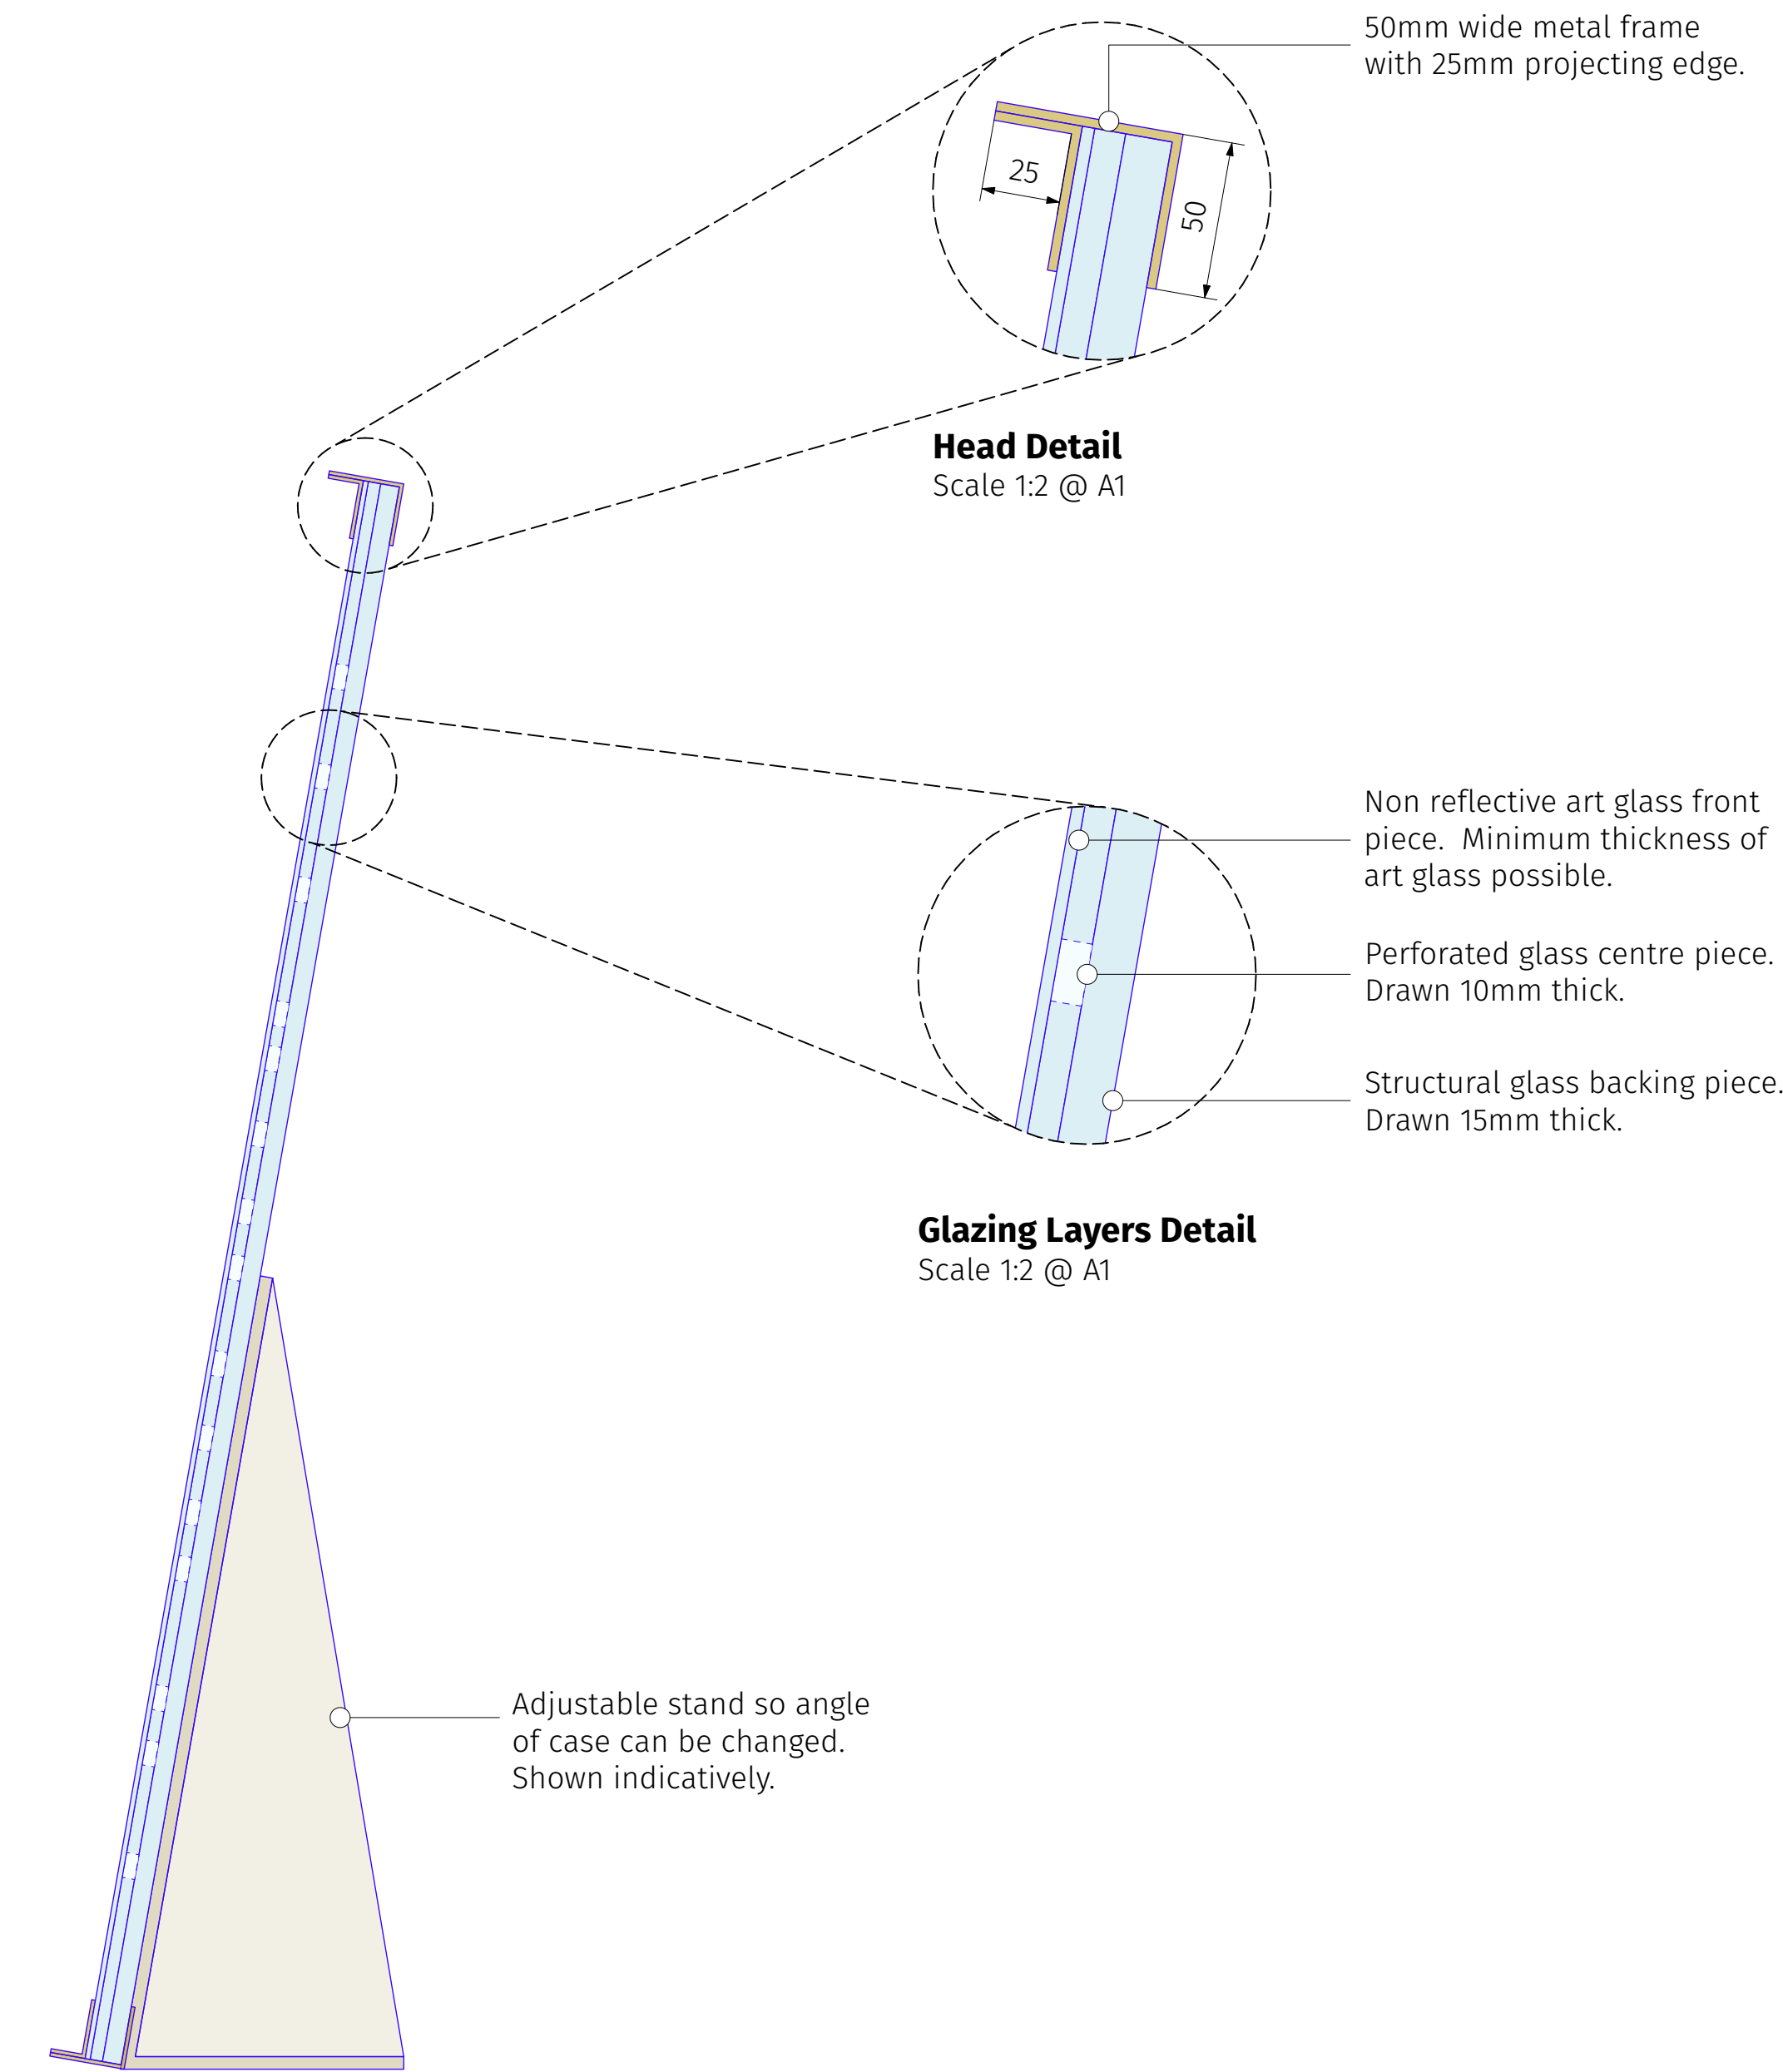

Section A
Scale 1:5 @ A1